

Discovery Cottages

- A Better Way To Build -

TABOR • 1,224 sq.ft. • 3 Bedrooms • 2 Baths





A timeless classic! Soaring ceilings and single story living, make this three bedroom, two bathroom design a popular choice. A spacious master bedroom with ensuite, located on the opposing wing to the two other bedrooms ensures privacy and a peaceful night's sleep. Cooking dinner or accomplishing tasks while interacting with family or guests is a breeze in the large open concept great room. Build with confidence knowing this classic exterior fits into any urban environment and will continue to do so for the lifetime of the home.



Packages include framing components, exterior finish materials including siding, roofing, soffit materials, windows & doors.

cabins.ca • info@cabins.ca • 1.888.296.8059 • Prince George, BC

Manufactured by 

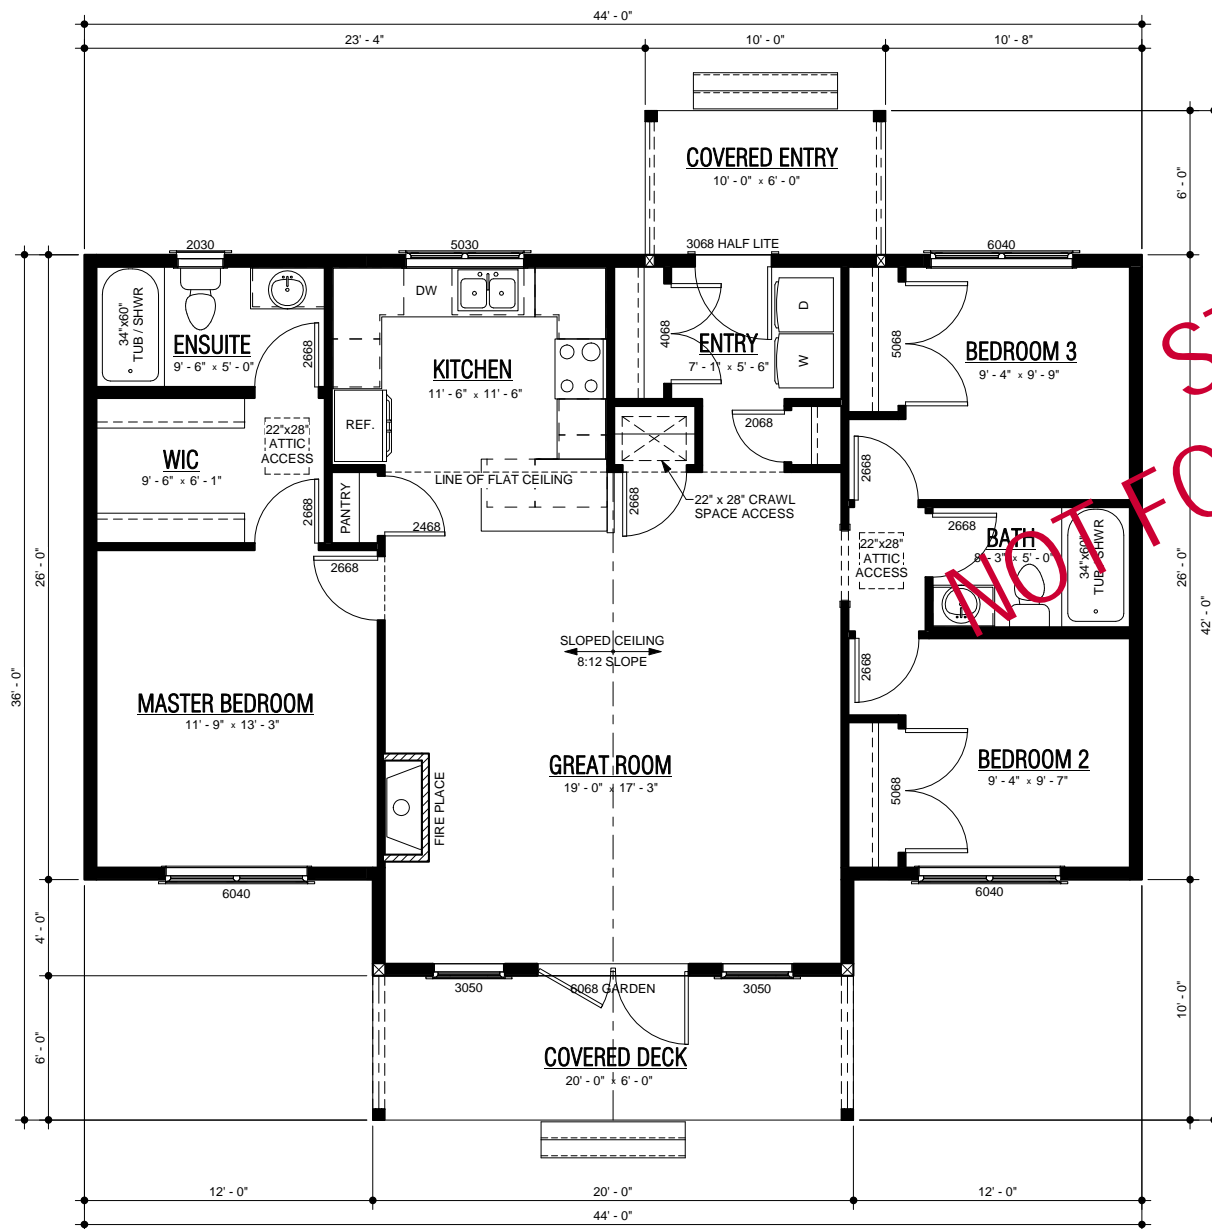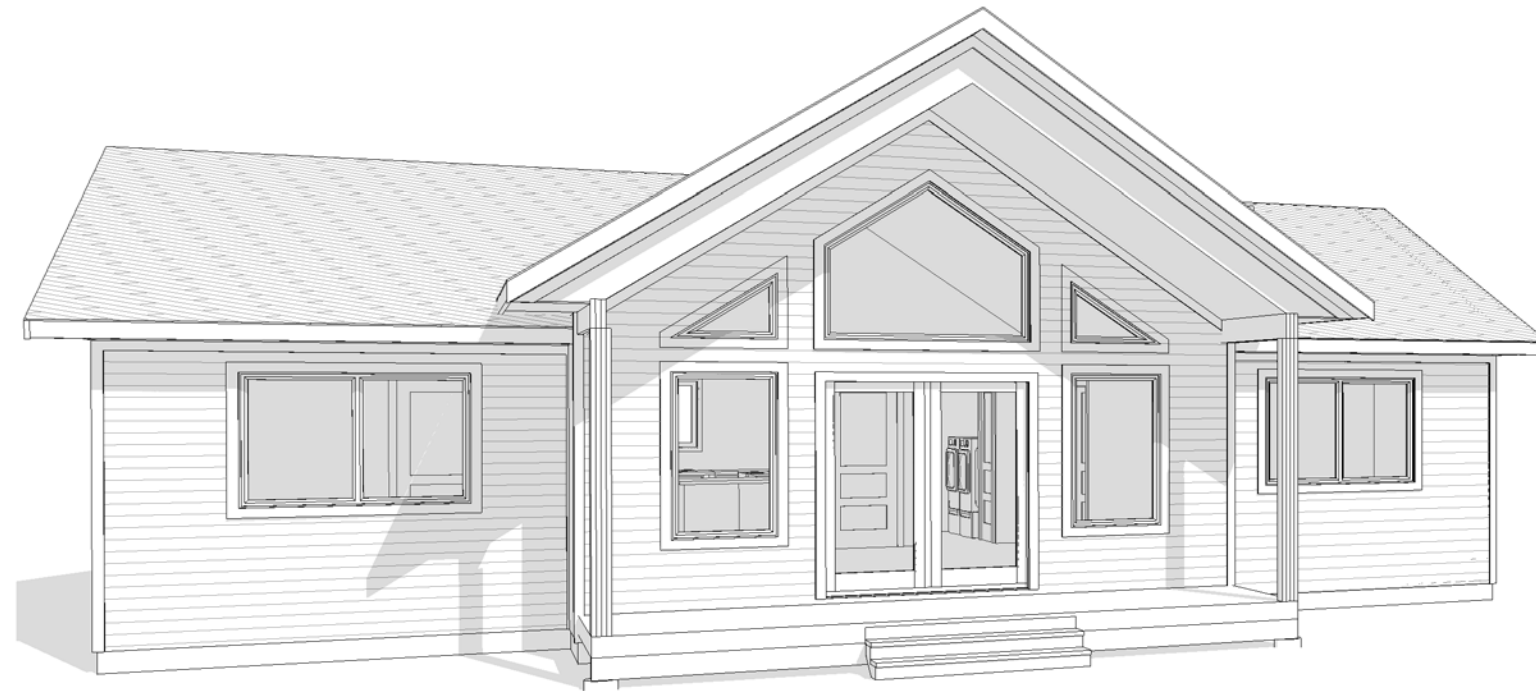

NOT FOR CONSTRUCTION
STUDY SET

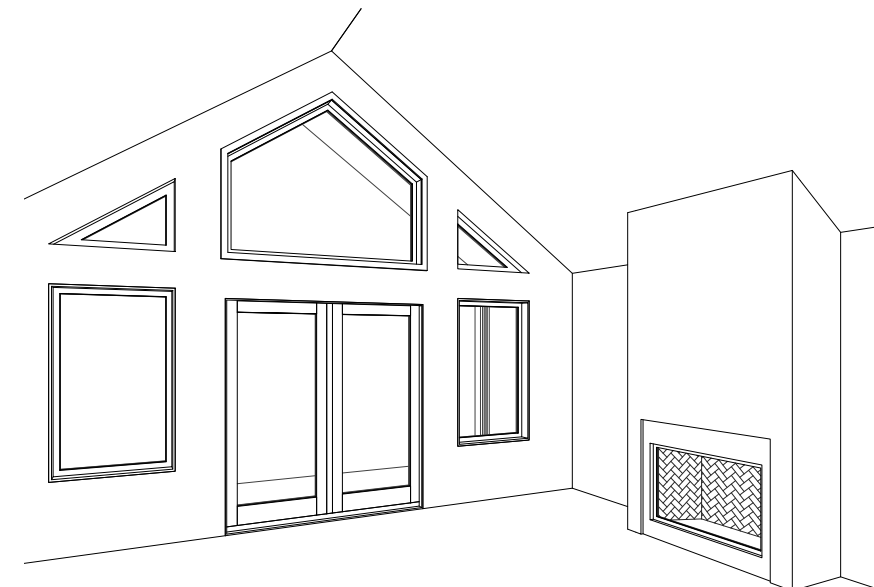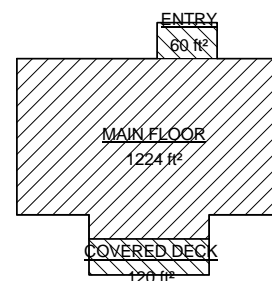

CUSTOMER: **THE TABOR**

DRAWING TITLE: **STUDY SET**


SITE ADDRESS:

DRAWN BY: WH	SHEET: 1 OF 2
SCALE: As indicated	REVISION NO.: 1
DATE: 05/14/18	
COMM NUMBER: -	<small>SUPERSEDES ALL PREVIOUS REVISIONS</small>
WORK ORDER NUMBER:	



FRONT ELEVATION
1/4" = 1'-0"

STAIRS NOT INCLUDED (TYP.)

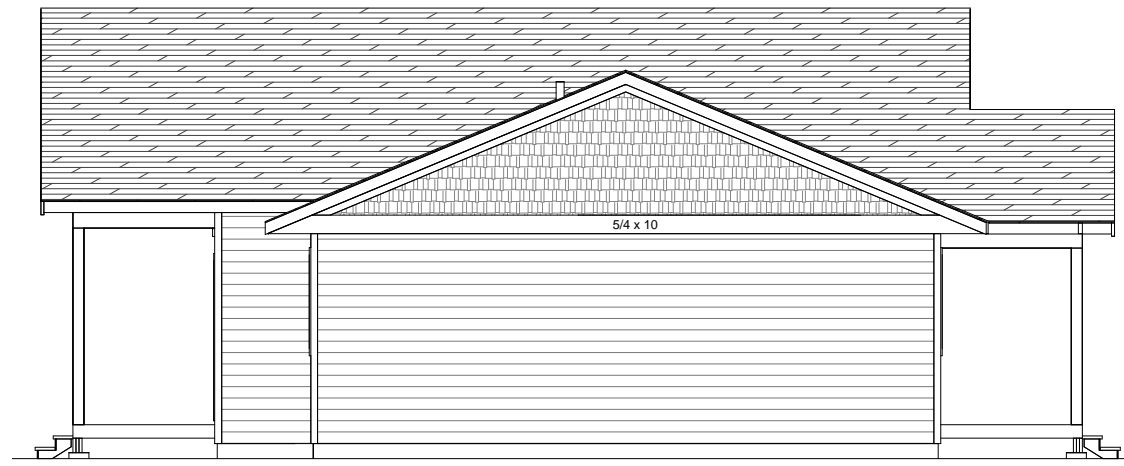

RIGHT ELEVATION
1/4" = 1'-0"




REAR ELEVATION
1/4" = 1'-0"




LEFT ELEVATION
1/4" = 1'-0"

**STUDY SET
NOT FOR CONSTRUCTION**

** NOTE: SHOWN WITH OPTIONAL FINISHES **

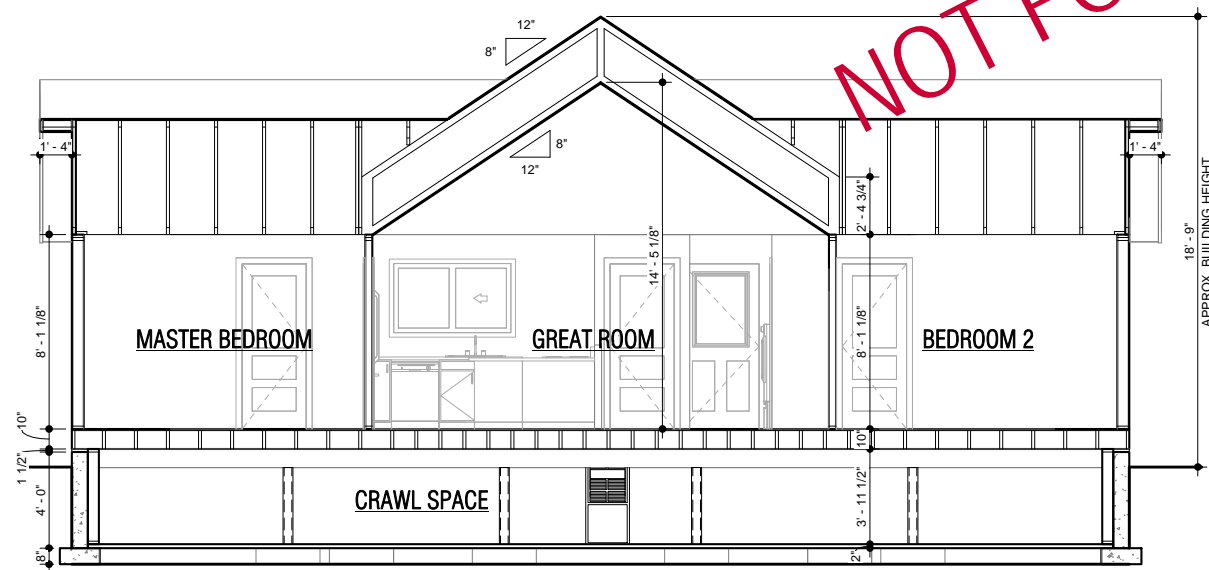

⑥ CROSS SECTION
1/4" = 1'-0"

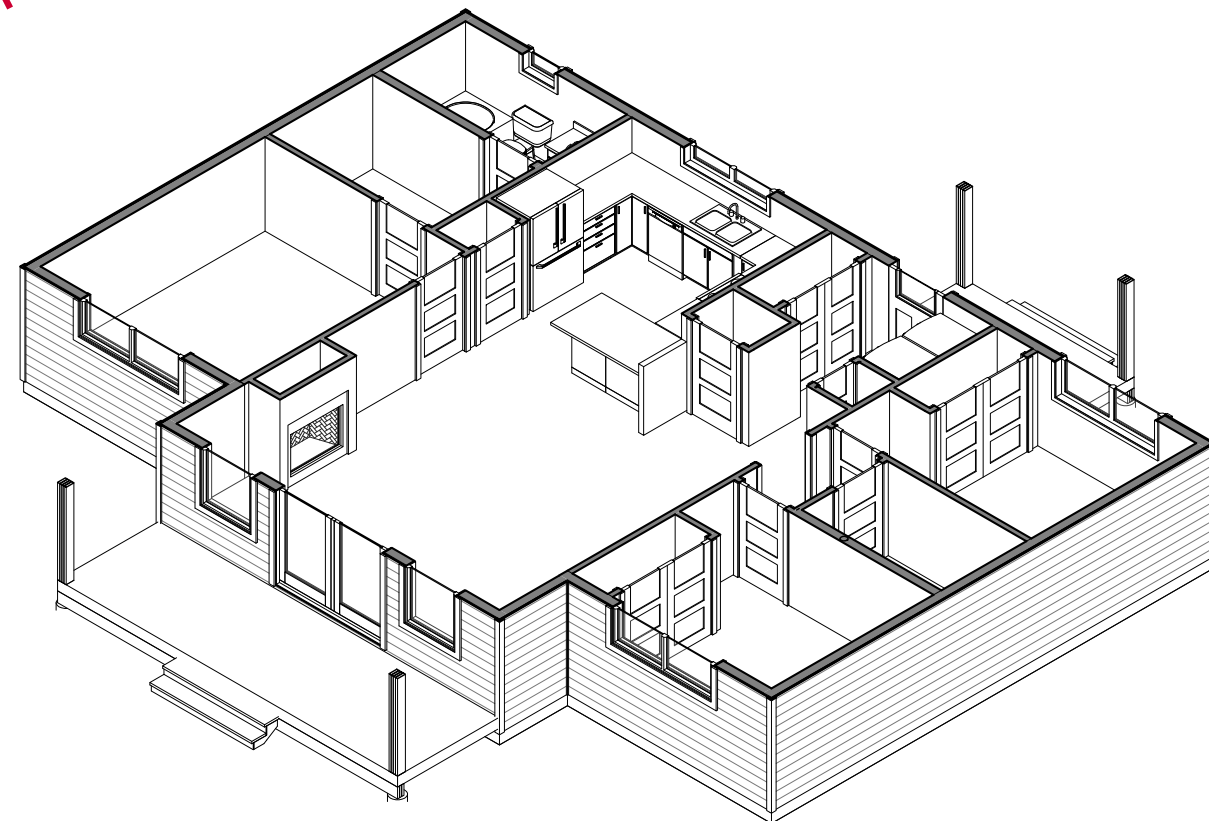

CUSTOMER:
THE TABOR

DRAWING TITLE:
STUDY SET

SITE ADDRESS:

DRAWN BY: WH	SHEET: 2 OF 2
SCALE: 1/4" = 1'-0"	REVISION NO.:
DATE: 05/14/18	1
COMM NUMBER: -	SUPERCEDES ALL PREVIOUS REVISIONS
WORK ORDER NUMBER:	