

# Discovery Cottages

- A Better Way To Build -

**CARTIER** • 1,200 sq.ft. • 3 Bedrooms • 2 Bath




A room with a view! Clean lines and unobstructed views is what makes our Cartier model a top pick. Designed to be spacious yet cost effective, this 1200 square foot three-bedroom/two-bathroom layout offers a massive common living area that's invites the outdoors inside via it's wall of windows. The large covered deck is a perfect space to enjoy a coffee while watching the sunrise or a glass of wine while watching the sunset.



Packages include framing components, exterior finish materials including siding, roofing, soffit materials, windows & doors.

[cabins.ca](http://cabins.ca) • [info@cabins.ca](mailto:info@cabins.ca) • 1.888.296.8059 • Prince George, BC

Manufactured by   
WINTON  
HOMES & COTTAGES

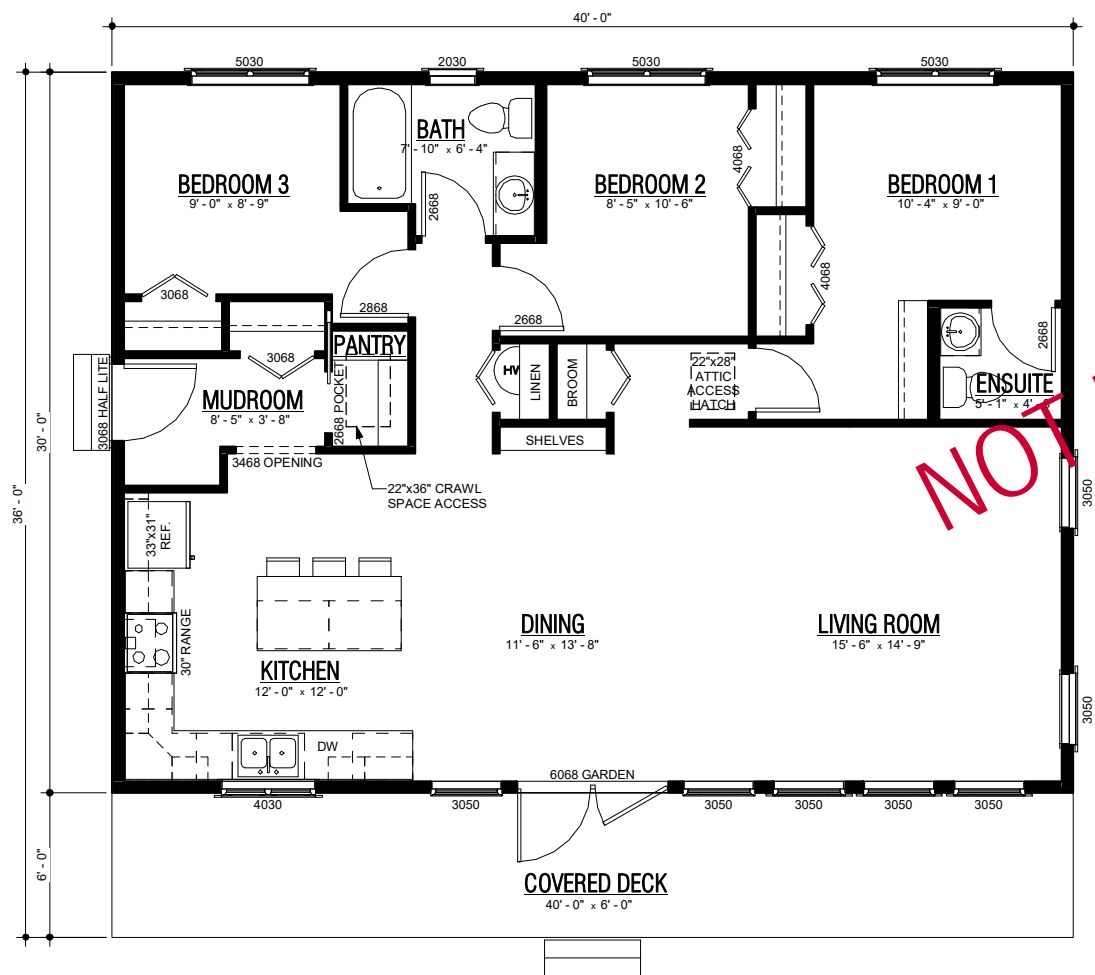

STUDY SET  
NOT FOR CONSTRUCTION

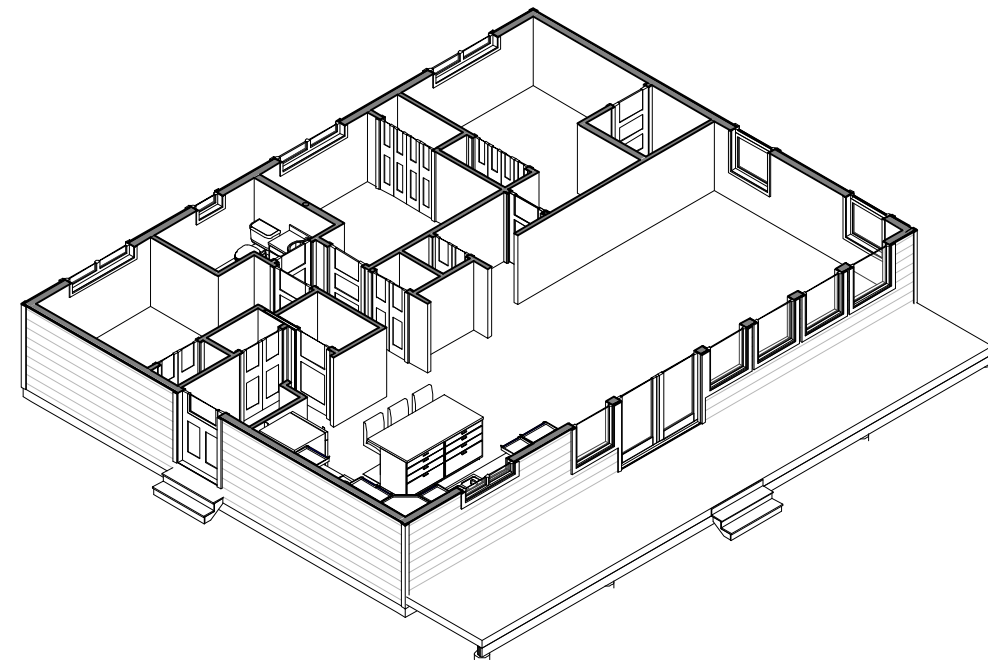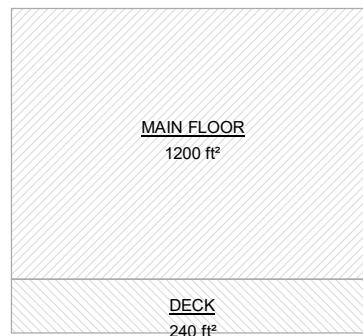


CUSTOMER:  
**CARTIER CABIN**


DRAWING TITLE:  
**STUDY SET**

SITE ADDRESS:


DRAWN BY: WH	SHEET: 1 OF 2
SCALE: As indicated	REVISION NO.:
DATE: 05/07/18	1
COMP NUMBER:	SUPERCEDES ALL PREVIOUS REVISIONS
WORK ORDER NUMBER:	

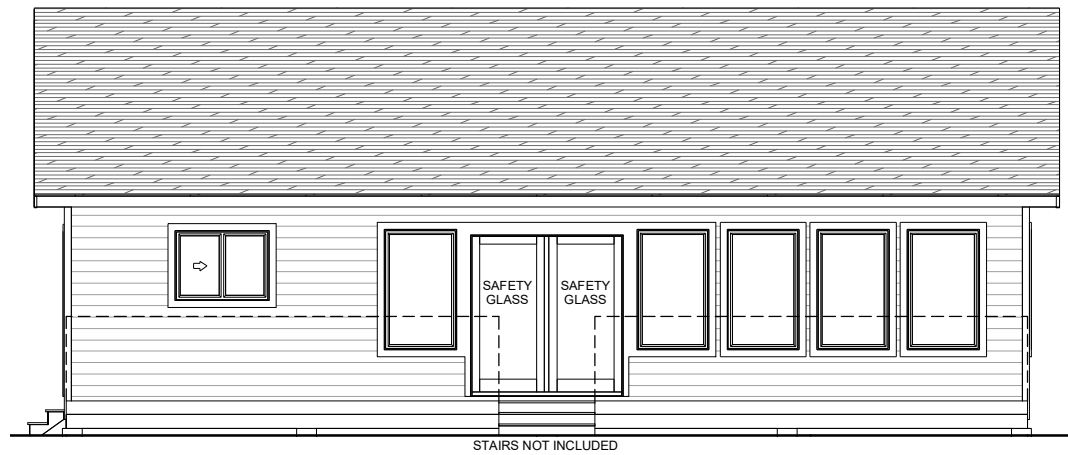

FRONT ELEVATION  
1/4" = 1'-0"

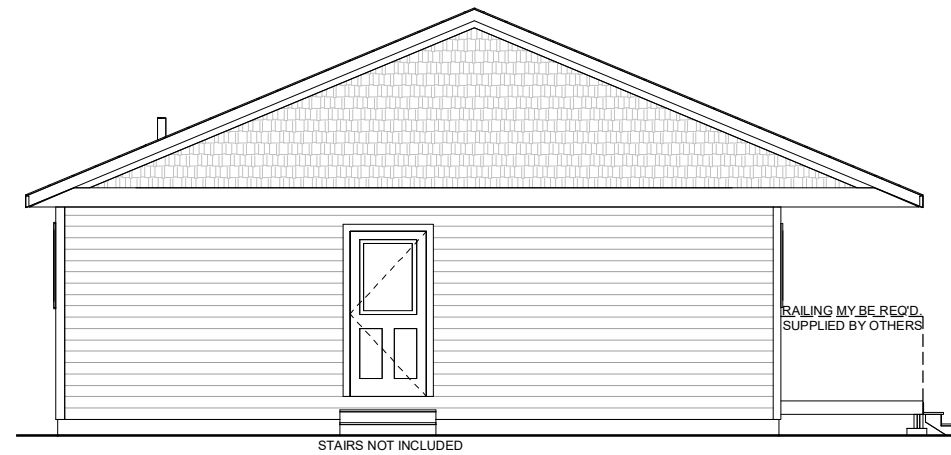

LEFT ELEVATION  
1/4" = 1'-0"

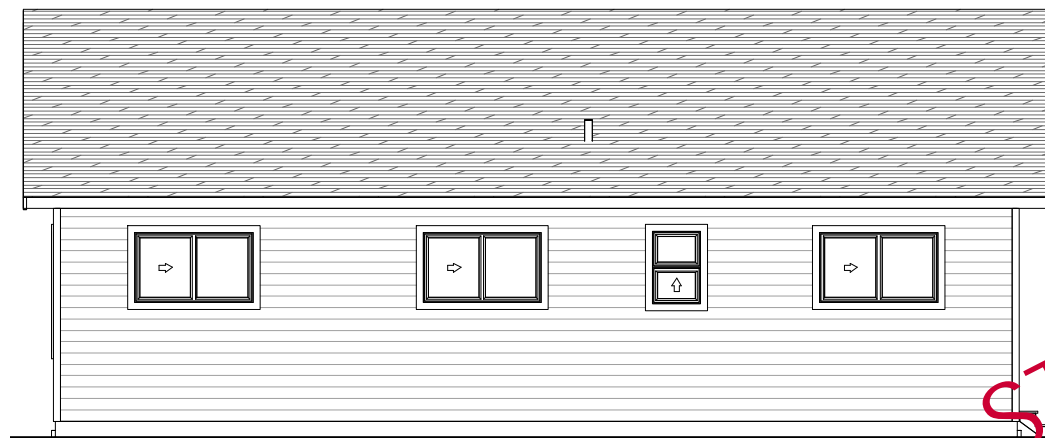


REAR ELEVATION  
1/4" = 1'-0"




RIGHT ELEVATION  
1/4" = 1'-0"

STUDY SET  
NOT FOR CONSTRUCTION

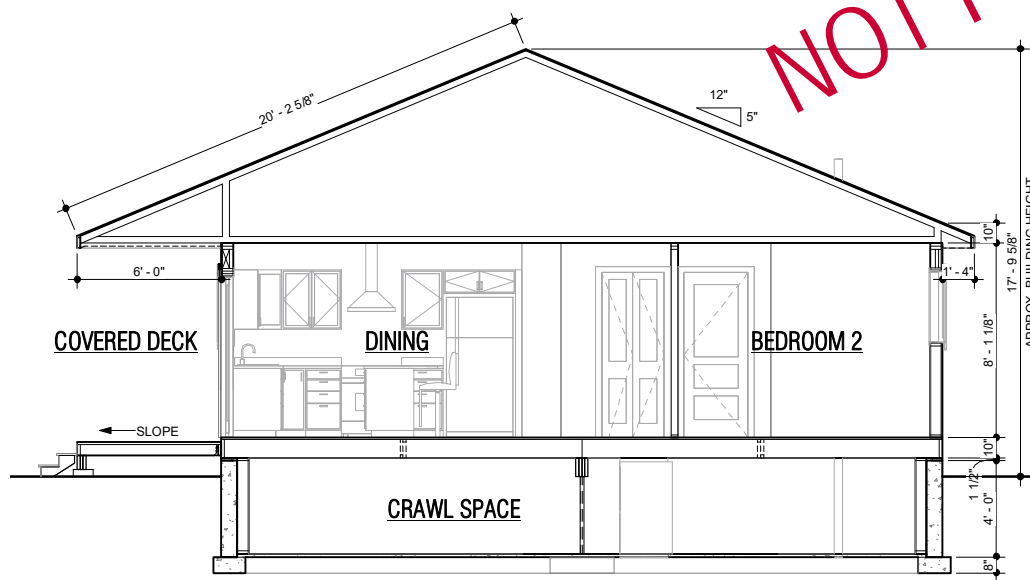

5 CROSS SECTION  
2 1/4" = 1'-0"

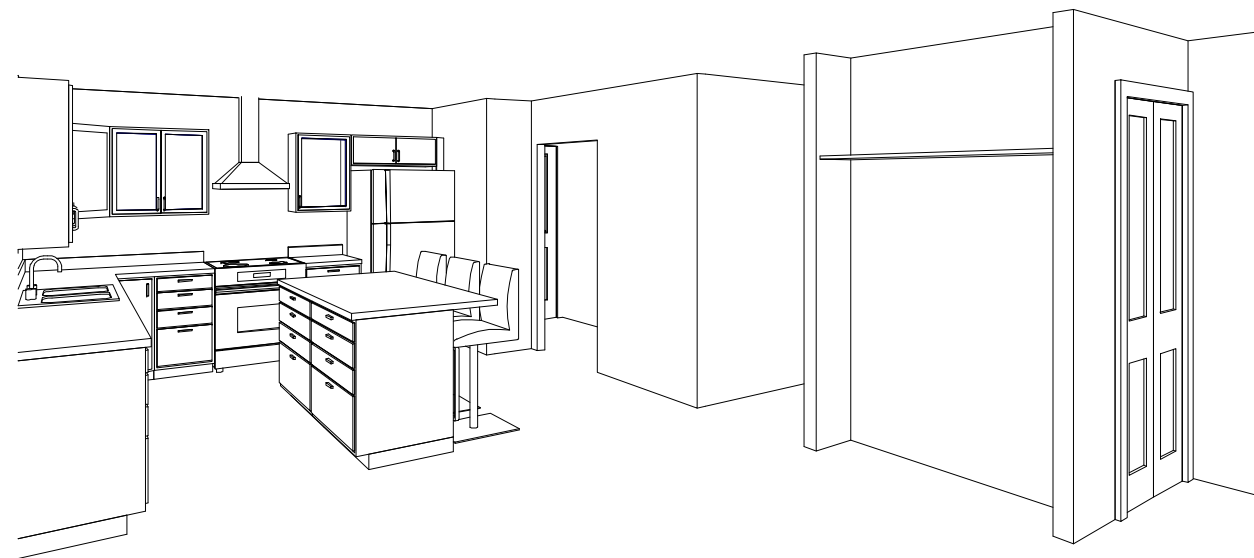

CUSTOMER:  
**CARTIER CABIN**

DRAWING TITLE:  
**STUDY SET**

SITE ADDRESS:

DRAWN BY: WH	SHEET: 2 OF 2
SCALE: 1/4" = 1'-0"	REVISION NO.:
DATE: 05/07/18	1
COMM NUMBER:	SUPERCEDES ALL PREVIOUS REVISIONS
WORK ORDER NUMBER:	