

8]gWc j Yfm' 7 chhU [Yg'

- A Better Way To Build -

CABOT • 768 sq.ft. • 2 Bedrooms • 1 Bath





Form follows function! From the optimized building components to the ease of construction, this model is designed to save you money! Offering 768 square feet of living area, two-bedrooms/one-bathroom and a large open concept living area, the Cabot offers incredible value for money. Enjoy the view from your covered deck and take comfort in the fact you built your home away from home in the most cost effective way possible.



Packages include framing components, exterior finish materials including siding, roofing, soffit materials, windows & doors.

cabins.ca • info@cabins.ca • 1.888.296.8059 • Prince George, BC

Manufactured by 

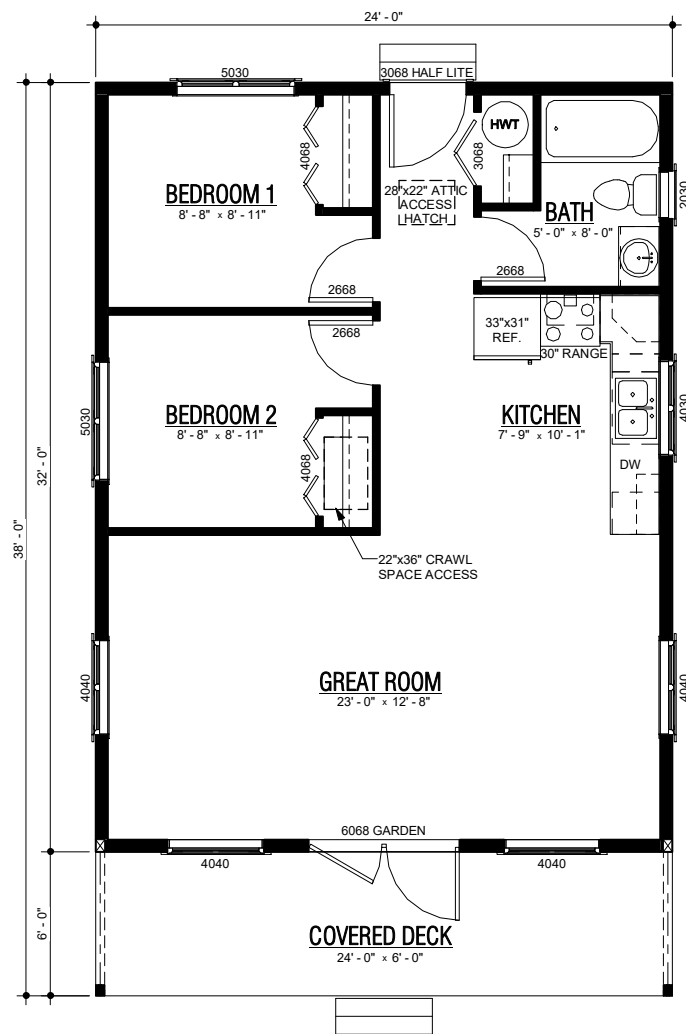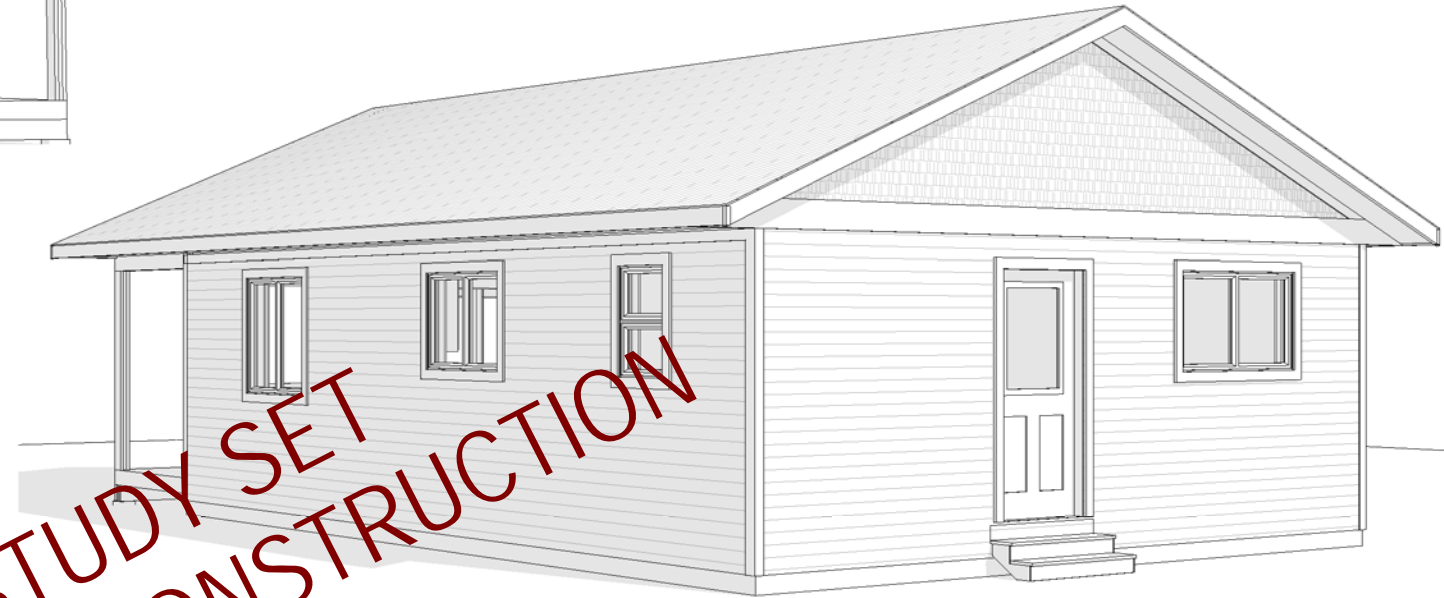

**STUDY SET
NOT FOR CONSTRUCTION**

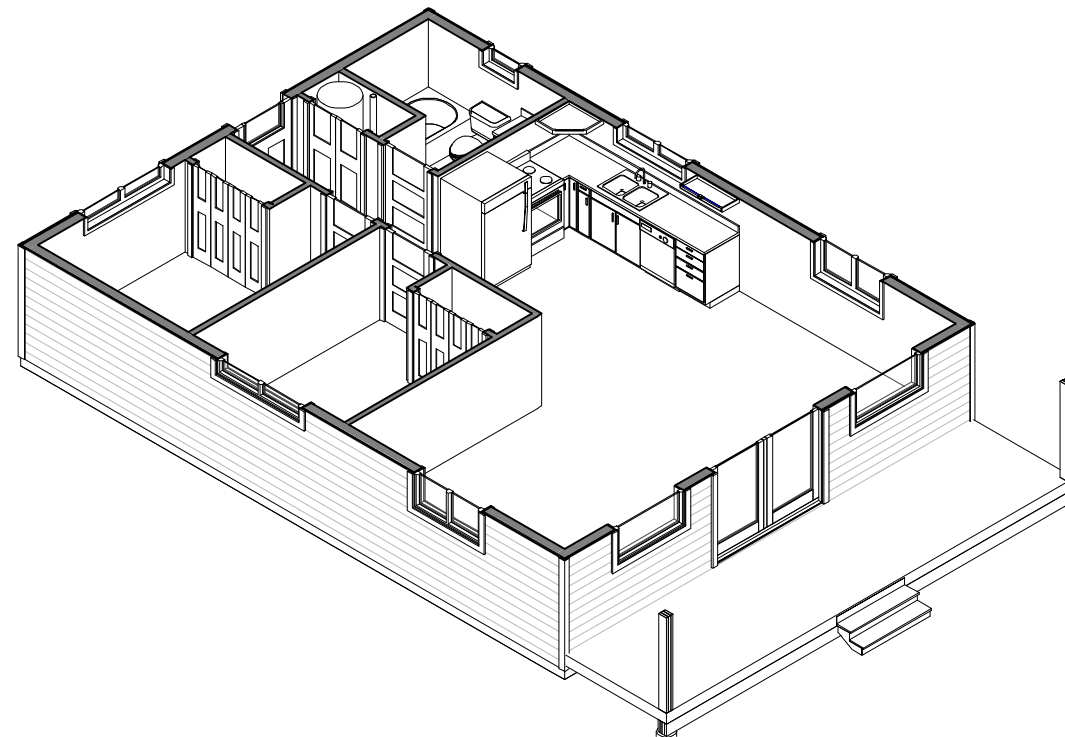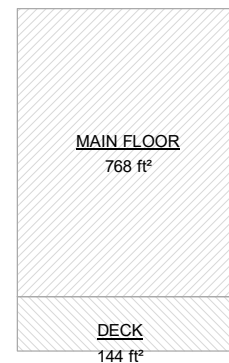


CUSTOMER:
CABOT CABIN

DRAWING TITLE:
STUDY SET

SITE ADDRESS:

DRAWN BY: WH	SHEET: 1 OF 2
SCALE: As indicated	REVISION NO.:
DATE: 05/07/18	1
COMM NUMBER: ~	SUPERCEDES ALL PREVIOUS REVISIONS
WORK ORDER NUMBER:	

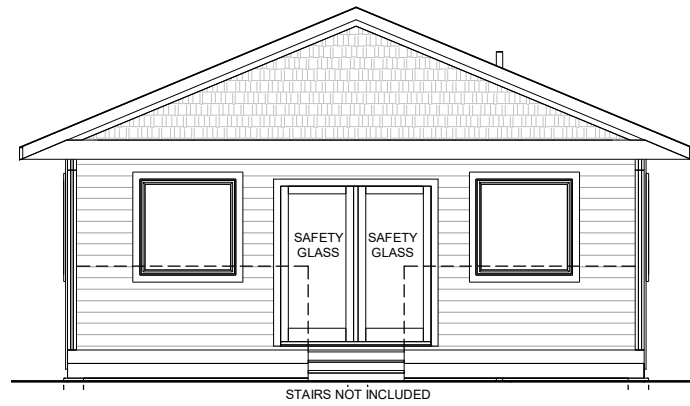


FRONT ELEVATION
1/4" = 1'-0"



LEFT ELEVATION
1/4" = 1'-0"

** NOTE: SHOWN WITH OPTIONAL FINISHES **

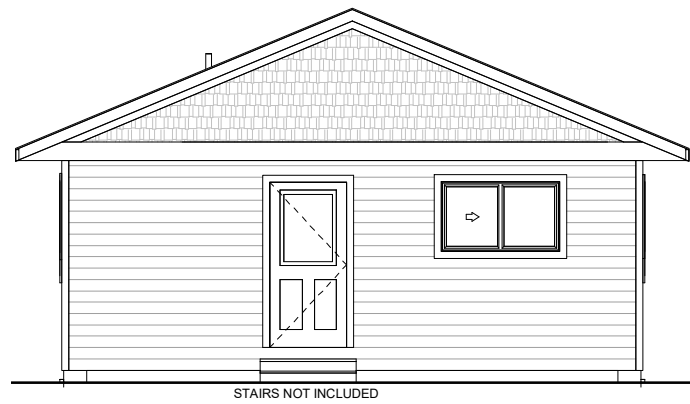


REAR ELEVATION
1/4" = 1'-0"




RIGHT ELEVATION
1/4" = 1'-0"

STUDY SET
NOT FOR CONSTRUCTION

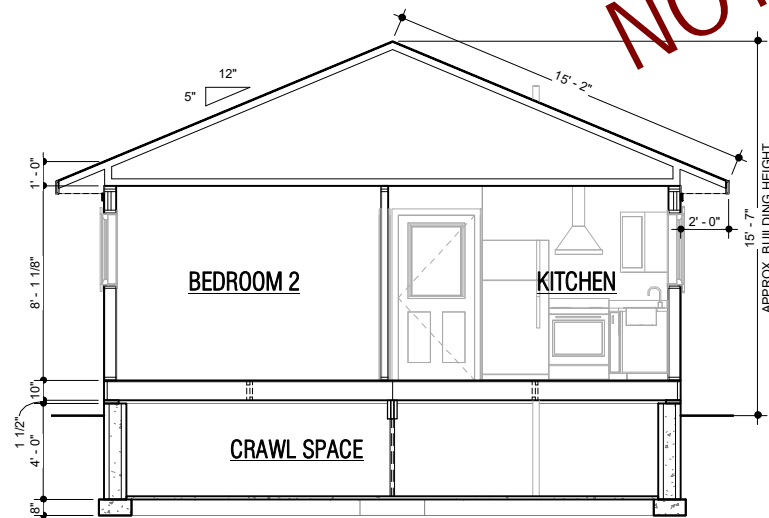

CROSS SECTION A-A
1/4" = 1'-0"

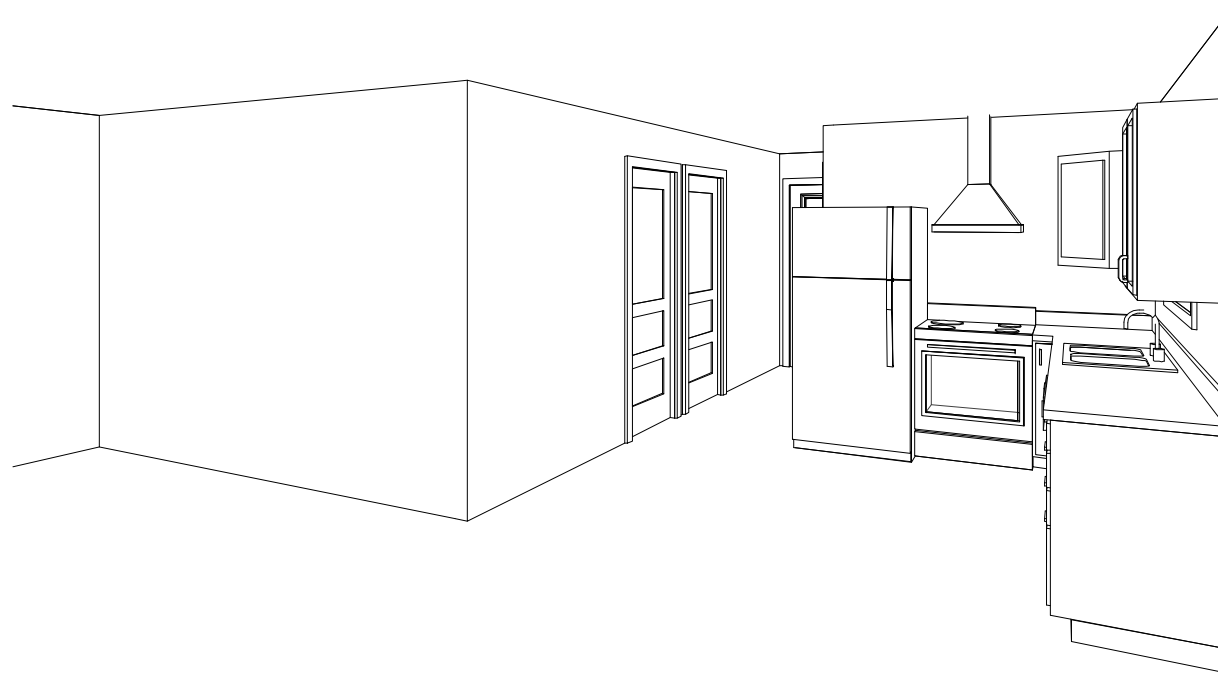

CUSTOMER:
CABOT CABIN

DRAWING TITLE:
STUDY SET

SITE ADDRESS:

DRAWN BY: WH	SHEET: 2 OF 2
SCALE: 1/4" = 1'-0"	REVISION NO.:
DATE: 05/07/18	1
COMM NUMBER:	SUPERCEDES ALL PREVIOUS REVISIONS
WORK ORDER NUMBER:	