

Discovery Cottages

- A Better Way To Build -

CALEDONIA • 560sq.ft.+loft • 2 Bedrooms • 1 Bath





Don't let its small foot print fool you! With over 700 square feet of living area, our Caledonia model is an excellent choice when looking for a cost effective cottage with that classic A-frame look. Boasting 20' high vaulted ceilings, this spacious layout offers an open concept living area with two bedrooms and one bathroom. Perfect for the budget minded consumer looking to build their quaint little get away.

Packages include framing components, exterior finish materials including siding, roofing, soffit materials, windows & doors.

cabins.ca • info@cabins.ca • 1.888.296.8059 • Prince George, BC

Manufactured by 
WINTON
HOMES & COTTAGES

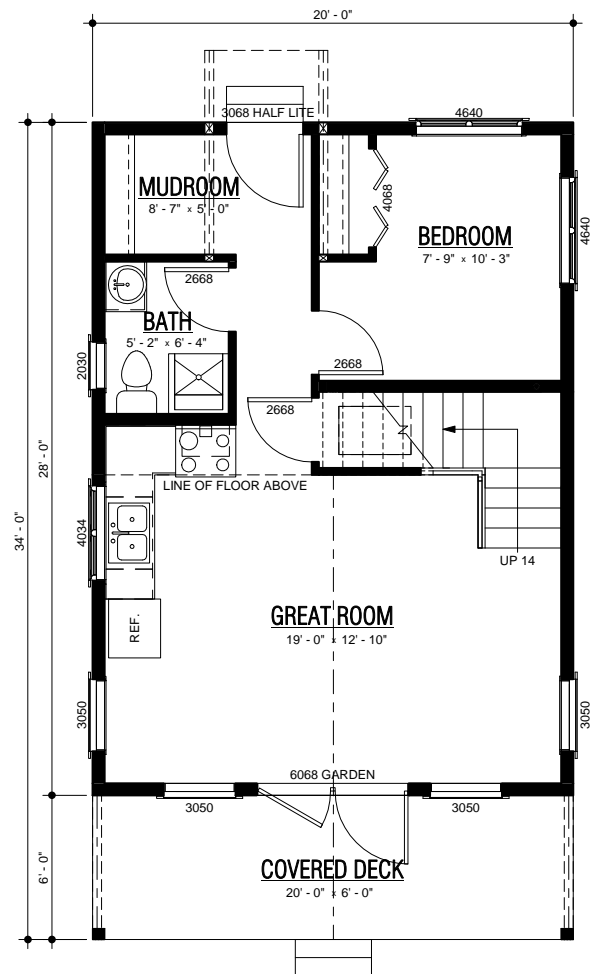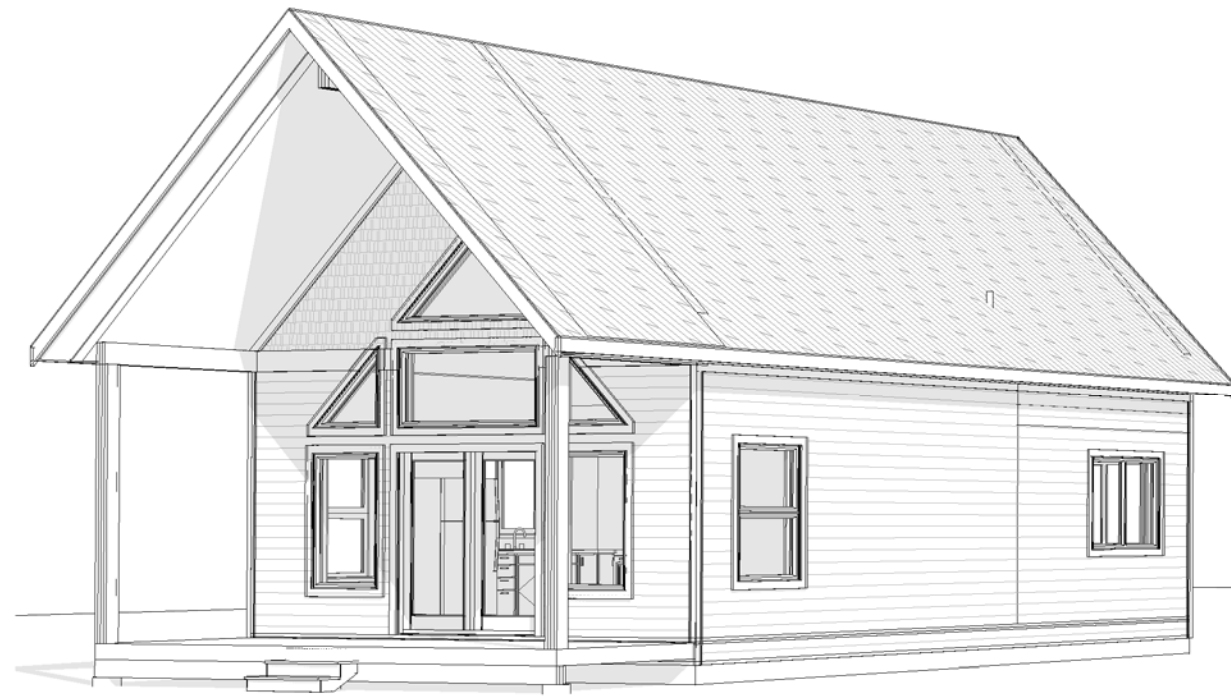

MAIN FLOOR
560 ft²
COVERED DECK
120 ft²



STUDY SET - MAIN
1/4" = 1'-0"

STUDY SET
NOT FOR CONSTRUCTION



LOFT
257 ft²

STUDY SET - LOFT
1/4" = 1'-0"

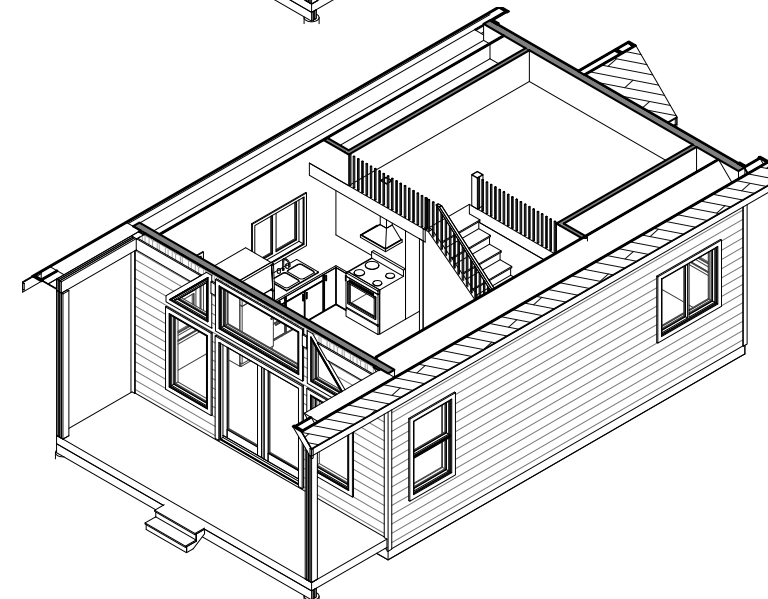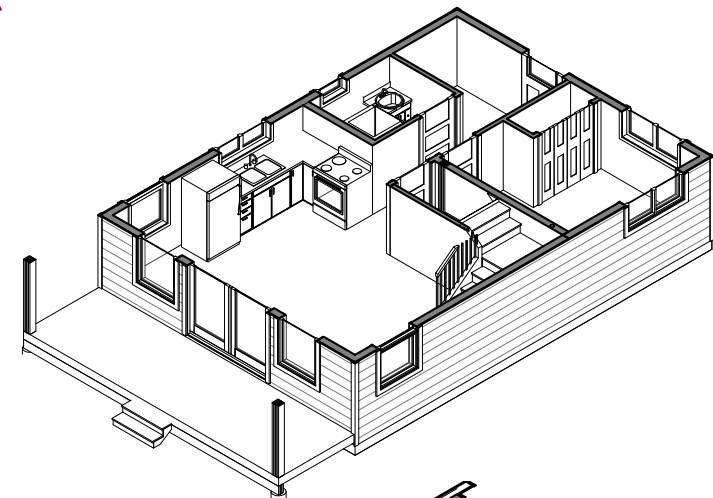

CUSTOMER:
THE CALEDONIA

DRAWING TITLE:
STUDY SET

SITE ADDRESS:


DRAWN BY: WH	SHEET: 1 OF 2
SCALE: As indicated	REVISION NO.:
DATE: 09/19/18	2
COMM NUMBER:	<small>SUPERSEDES ALL PREVIOUS REVISIONS</small>
WORK ORDER NUMBER:	



FRONT
1/4" = 1'-0"



RIGHT
1/4" = 1'-0"

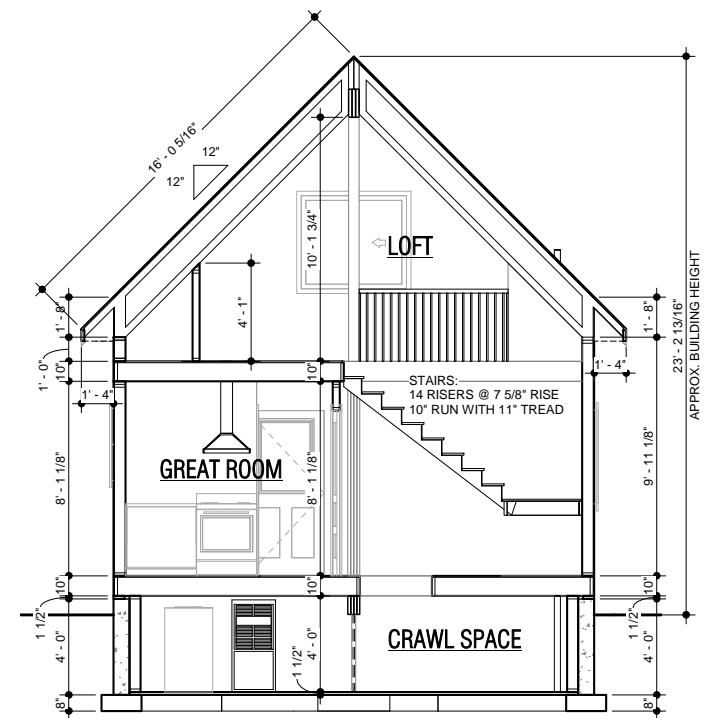


A CROSS SECTION
2 1/4" = 1'-0"

NOTE: SHOWN WITH OPTIONAL FINISHES



REAR
1/4" = 1'-0"

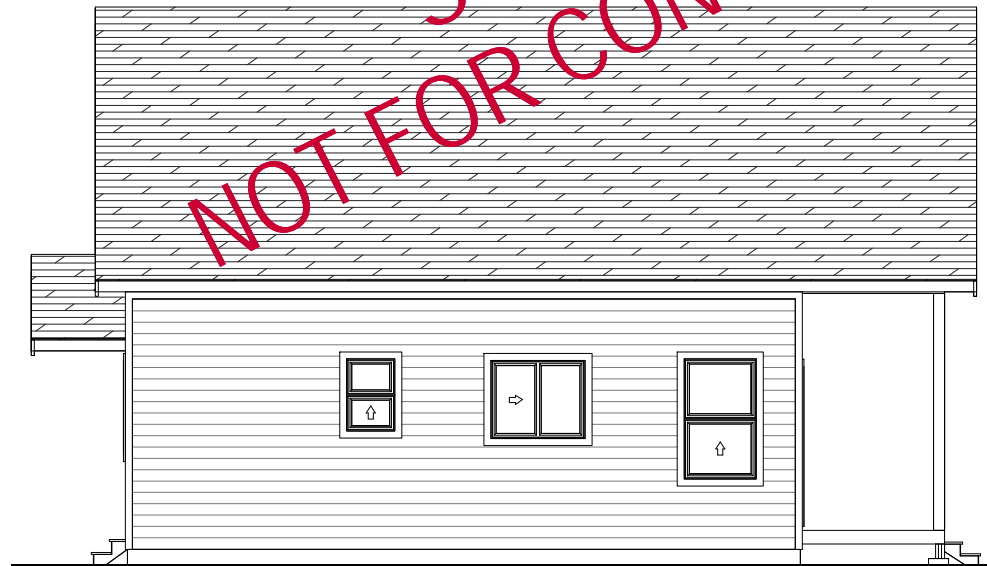

LEFT
1/4" = 1'-0"

**STUDY SET
NOT FOR CONSTRUCTION**



CUSTOMER:
THE CALEDONIA

DRAWING TITLE:
STUDY SET

SITE ADDRESS:
-

DRAWN BY: WH	SHEET: 2 OF 2
SCALE: 1/4" = 1'-0"	REVISION NO.:
DATE: 09/19/18	2
COMM NUMBER: -	SUPERSEDES ALL PREVIOUS REVISIONS
WORK ORDER NUMBER:	